





TENDER NO. KETRACO/PT/009/2019


**SUPPLY AND INSTALLATION OF PREFABRICATED
CONTAINERIZED LIVING UNITS FOR SUBSTATIONS**

SEPTEMBER 2019


SEPTIC TANK DRAWINGS

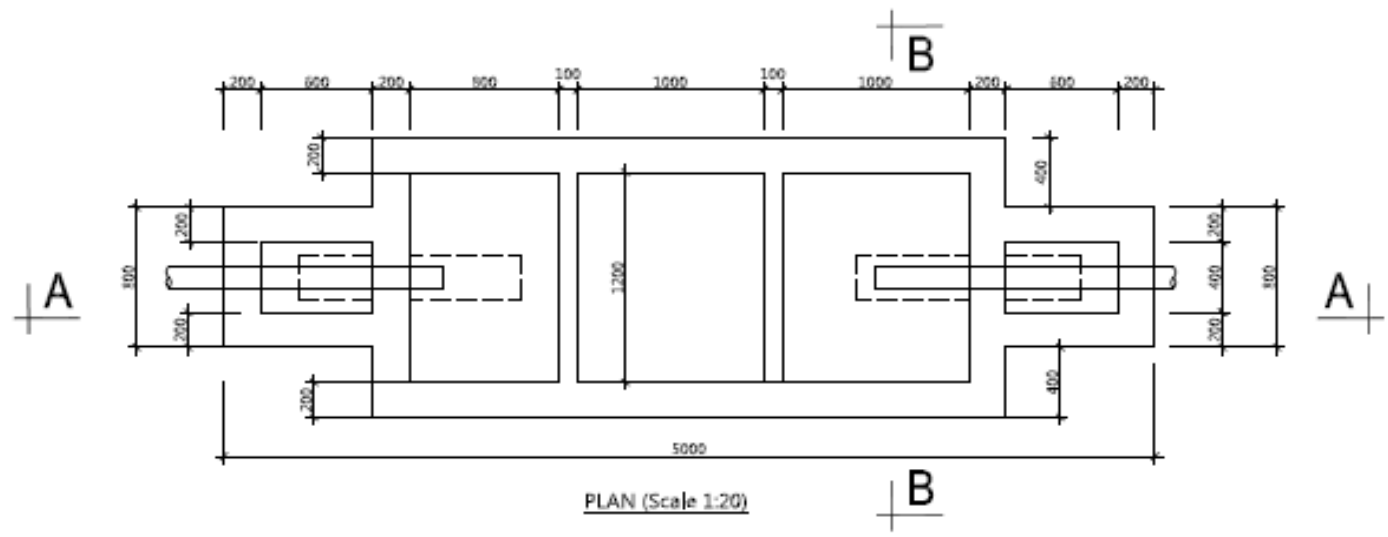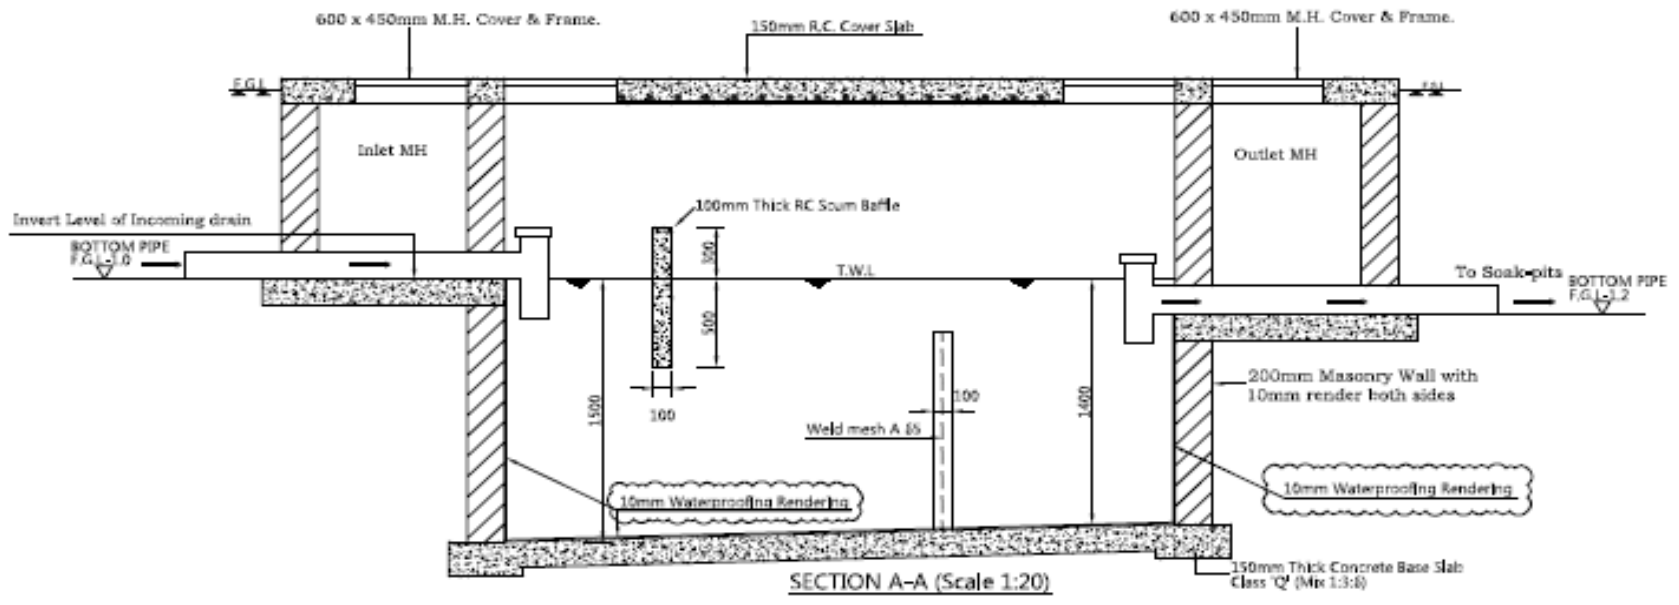

SEPTIC TANK

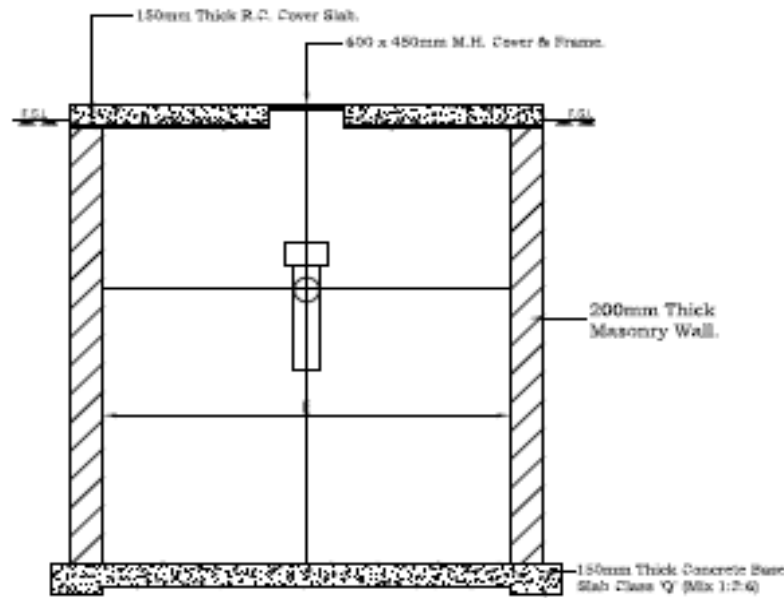


SECTION B---B (Scale 1:20)

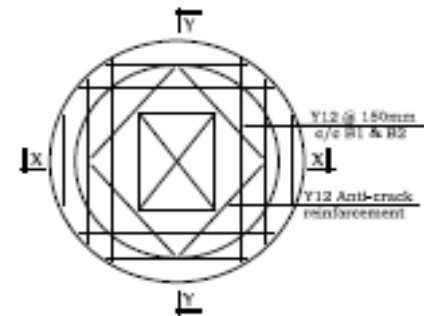


SOAK PIT COVER SLAB R.C. DETAILS
(Scale:1:20)

NOTE


Scallops to be used on soils with good absorption e.g., red soil, sand etc.

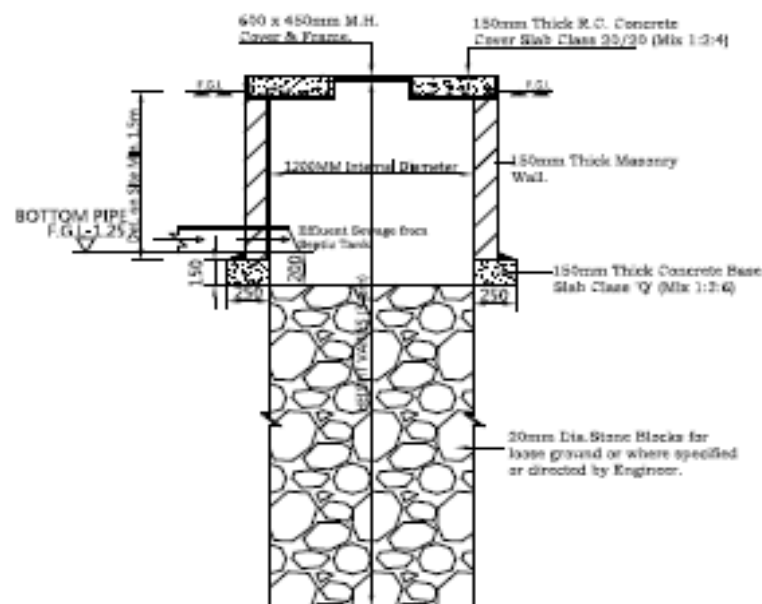

TYPICAL SOAK PIT SECTION DETAIL

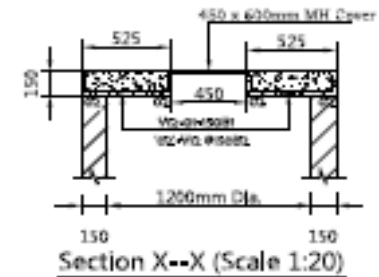

Section X--X (Scale 1:20)

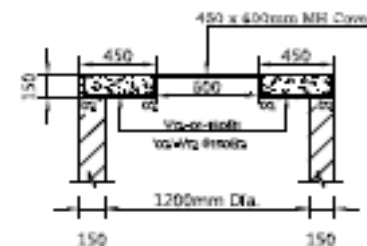

Section Y--Y (Scale 1:20)