


DONYOSABUK/KOMAROCK L.R NO2706/5

Approximate area = 345 acres

Land owner : Kiio Kole (Deceased)

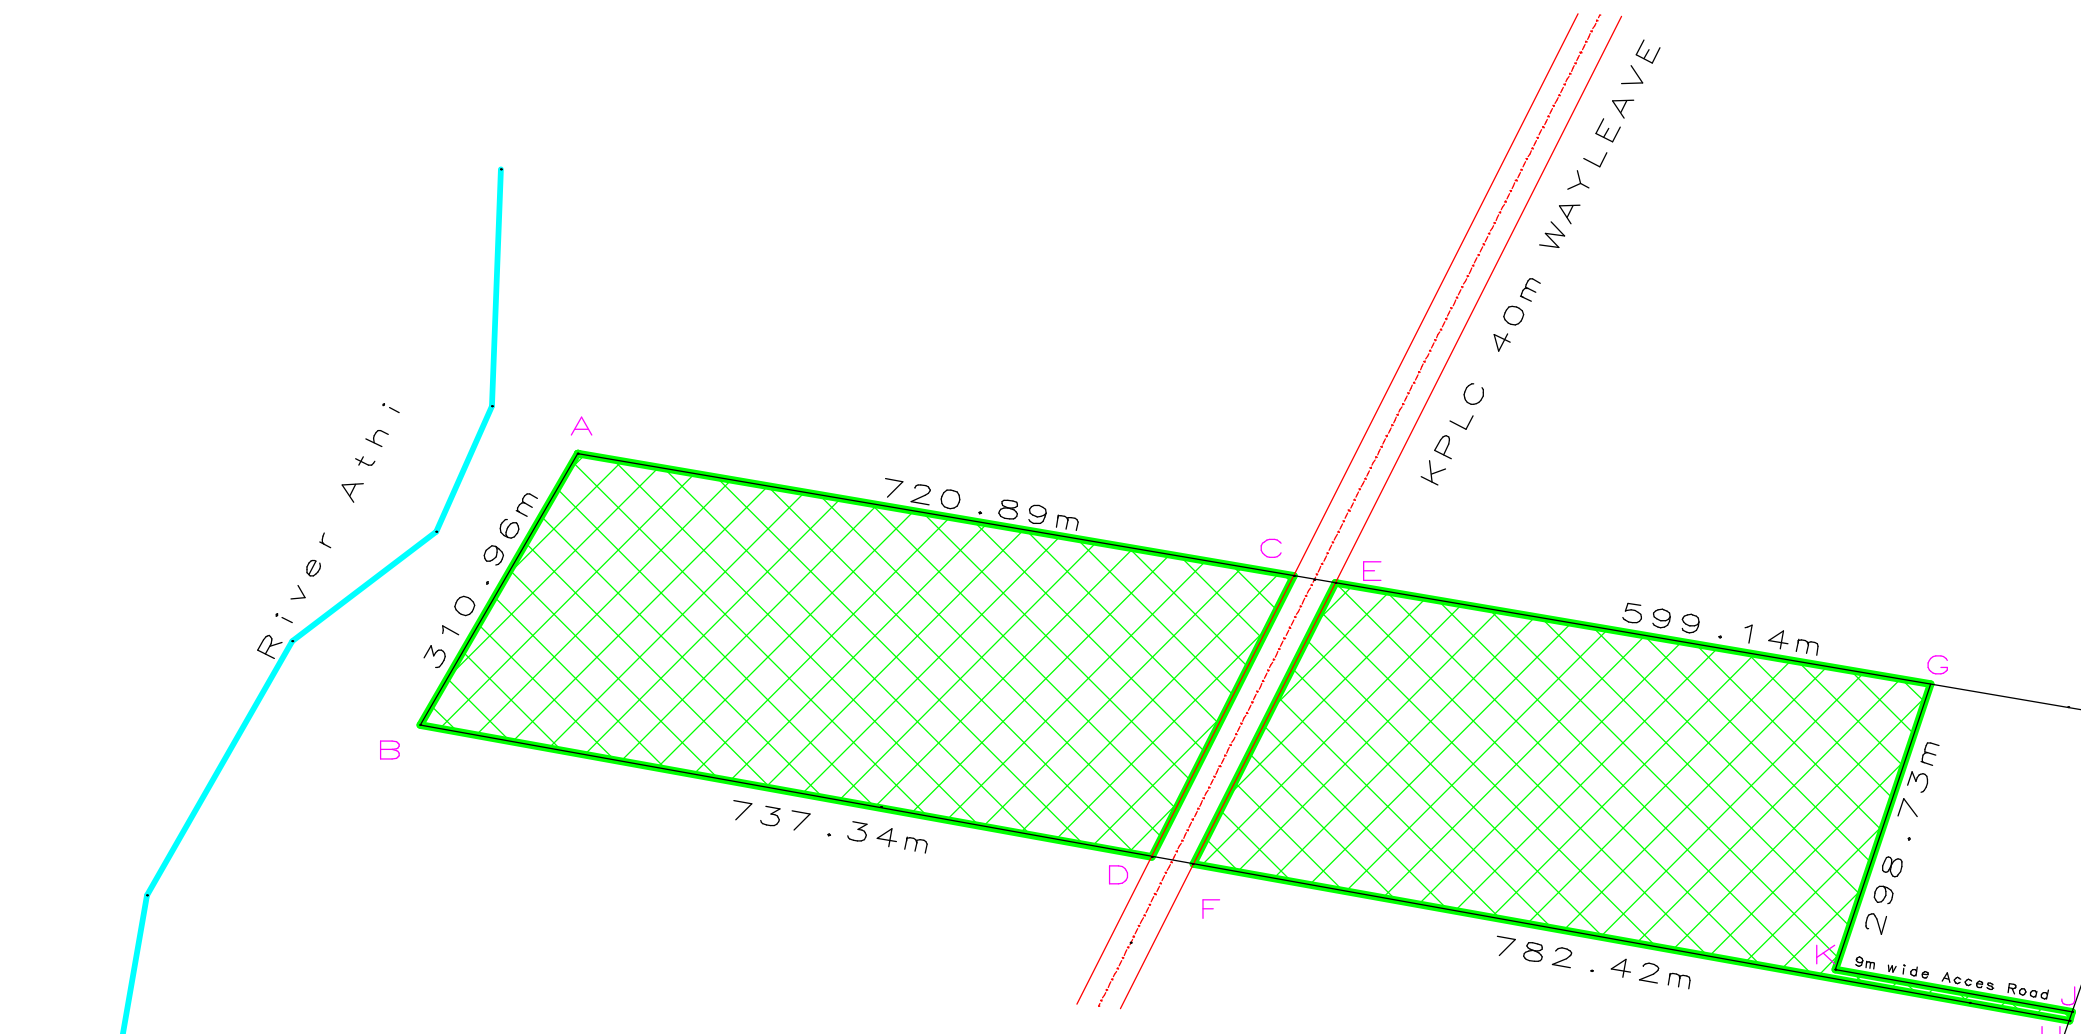

COORDINATES OF INTERESTED PORTION (hatched), 100 acres approx.

System Settings : ARC 1960 - UTM37S

Name	E (m)	N (m)
A	296463	9869386
B	296307	9869117
C	297174	9869265
D	297033	9868986
E	297215	9869258
F	297073	9868979
G	297806	9869158
H	297844	9868841
J	297946	9868832
K	297711	9868874

} 9m Access Road

notes

1. Approx. Length of Road to be done (end of portable road, murram, to the plot) = 2.85km
2. Approx. Length of 9 m access road to be done = 240m
3. Approx. Length of 66KV DC lines (from Kangundo Road, Malaa Township to the site) = 10.85km

SCALE: 1/7,500

DRAWN BY: JILLO MADRAS